

SERIAL NO. 9372-5

2

SUBMARINE SS179


BOOKLET OF GENERAL PLANS




CORRECTED TO SUIT SHIP		
PLACE	DATE	PLANNING OFFICER
NAVY YARD, PEARL HARBOR	4-23-43	<i>W. R. Miller</i>
NAVY YARD, PEARL HARBOR	10-7-43	

NAVY YARD, PORTSMOUTH, N. H.		29 SEPT. 1947
MADE BY	CHECKED BY	
DESIGNED BY	DRAWN BY	
ENGINEER	DRAWING OFFICER	
G. R. NO. 300947		No. A-76

Photo # NH 79457-A USS Plunger (SS-179) Booklet of General Plans, 8 December 1943. Sheet 3: Outboard Profile

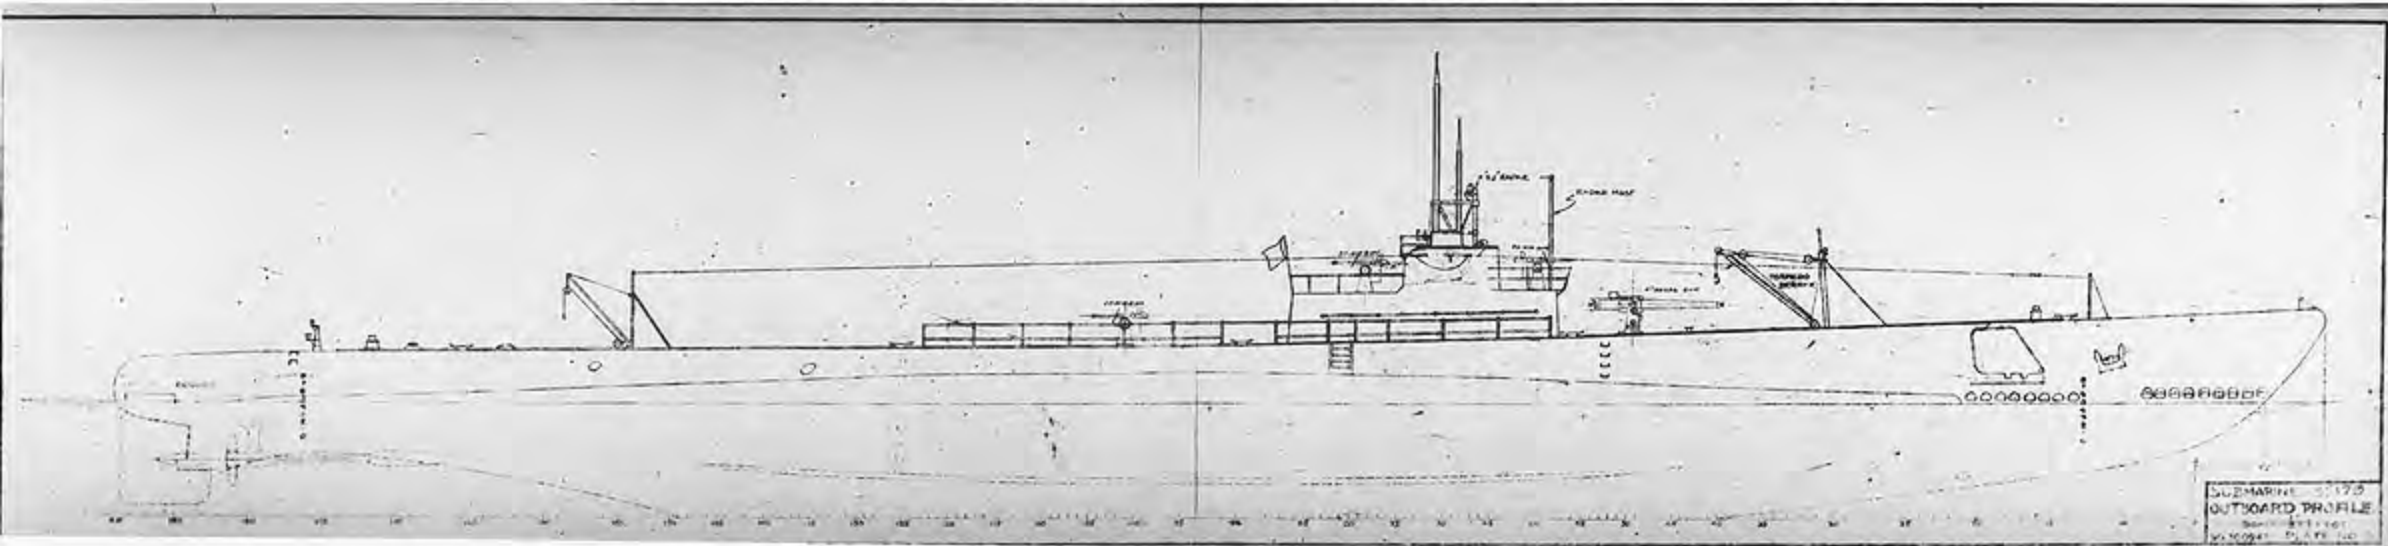

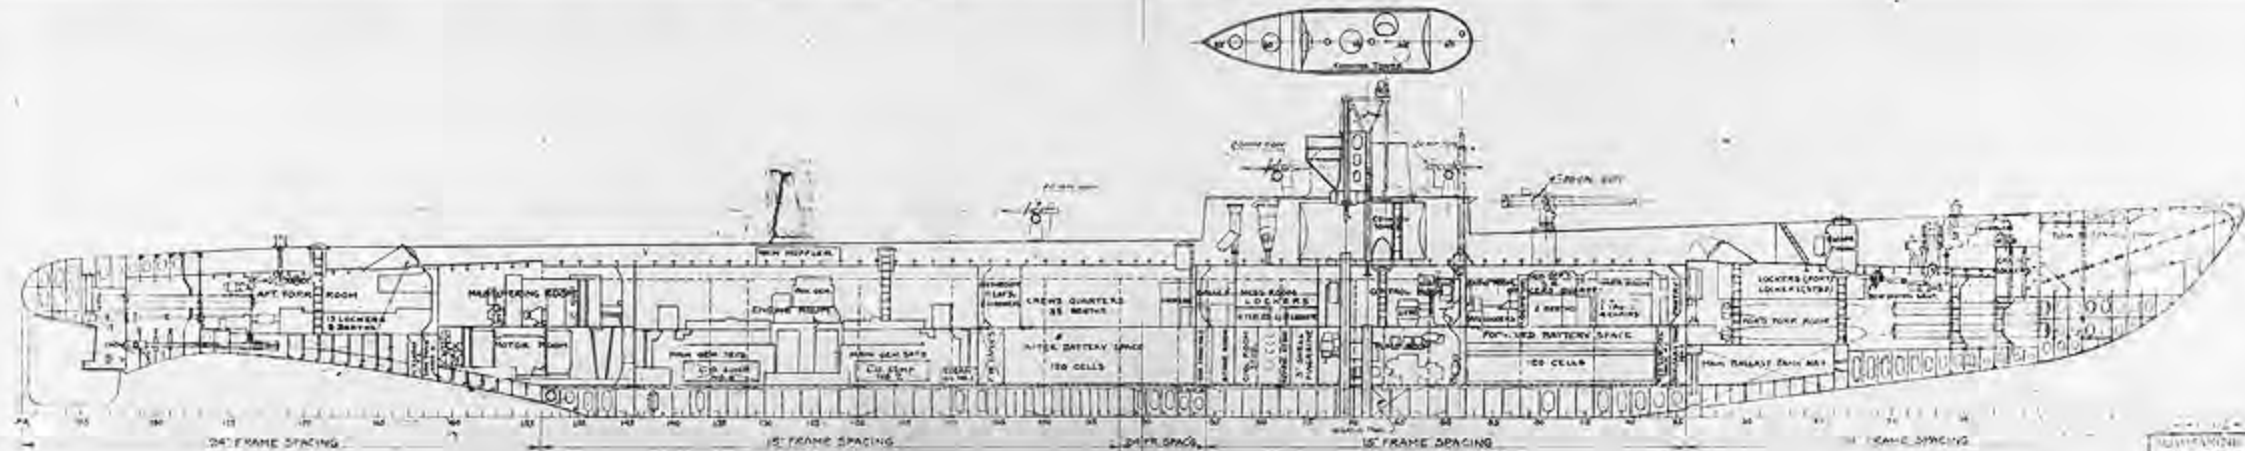

INBOARD PROFILE
SCALE 1/4" = 1'
PLATE 10

